



© COPYRIGHT 2010  
 THESE ARCHITECTURAL DRAWINGS ARE  
 UNDER COPYRIGHT BY THE  
 DESIGNER, P. PUSKARD. NO DUPLICATION  
 WHETHER PHOTOGRAPHIC OR DIGITAL  
 IS ALLOWED WITHOUT THE EXPRESSED  
 WRITTEN PERMISSION OF DESIGNER.

SYSTEM DESIGNER:  
**HARVEST H2O**  
 CITY BUS. LIC. #10-00006988  
 537 GARCIA ST.  
 SANTA FE, NM 87505-5498


RESIDENCE  
 RAINWATER HARVEST SYS.  
 SANTA FE, NEW MEXICO

DRAFTED BY:  
 KARI BREMER  
 REVISIONS:  
 20 SEPT 2010  
 11 OCT 2010

W2

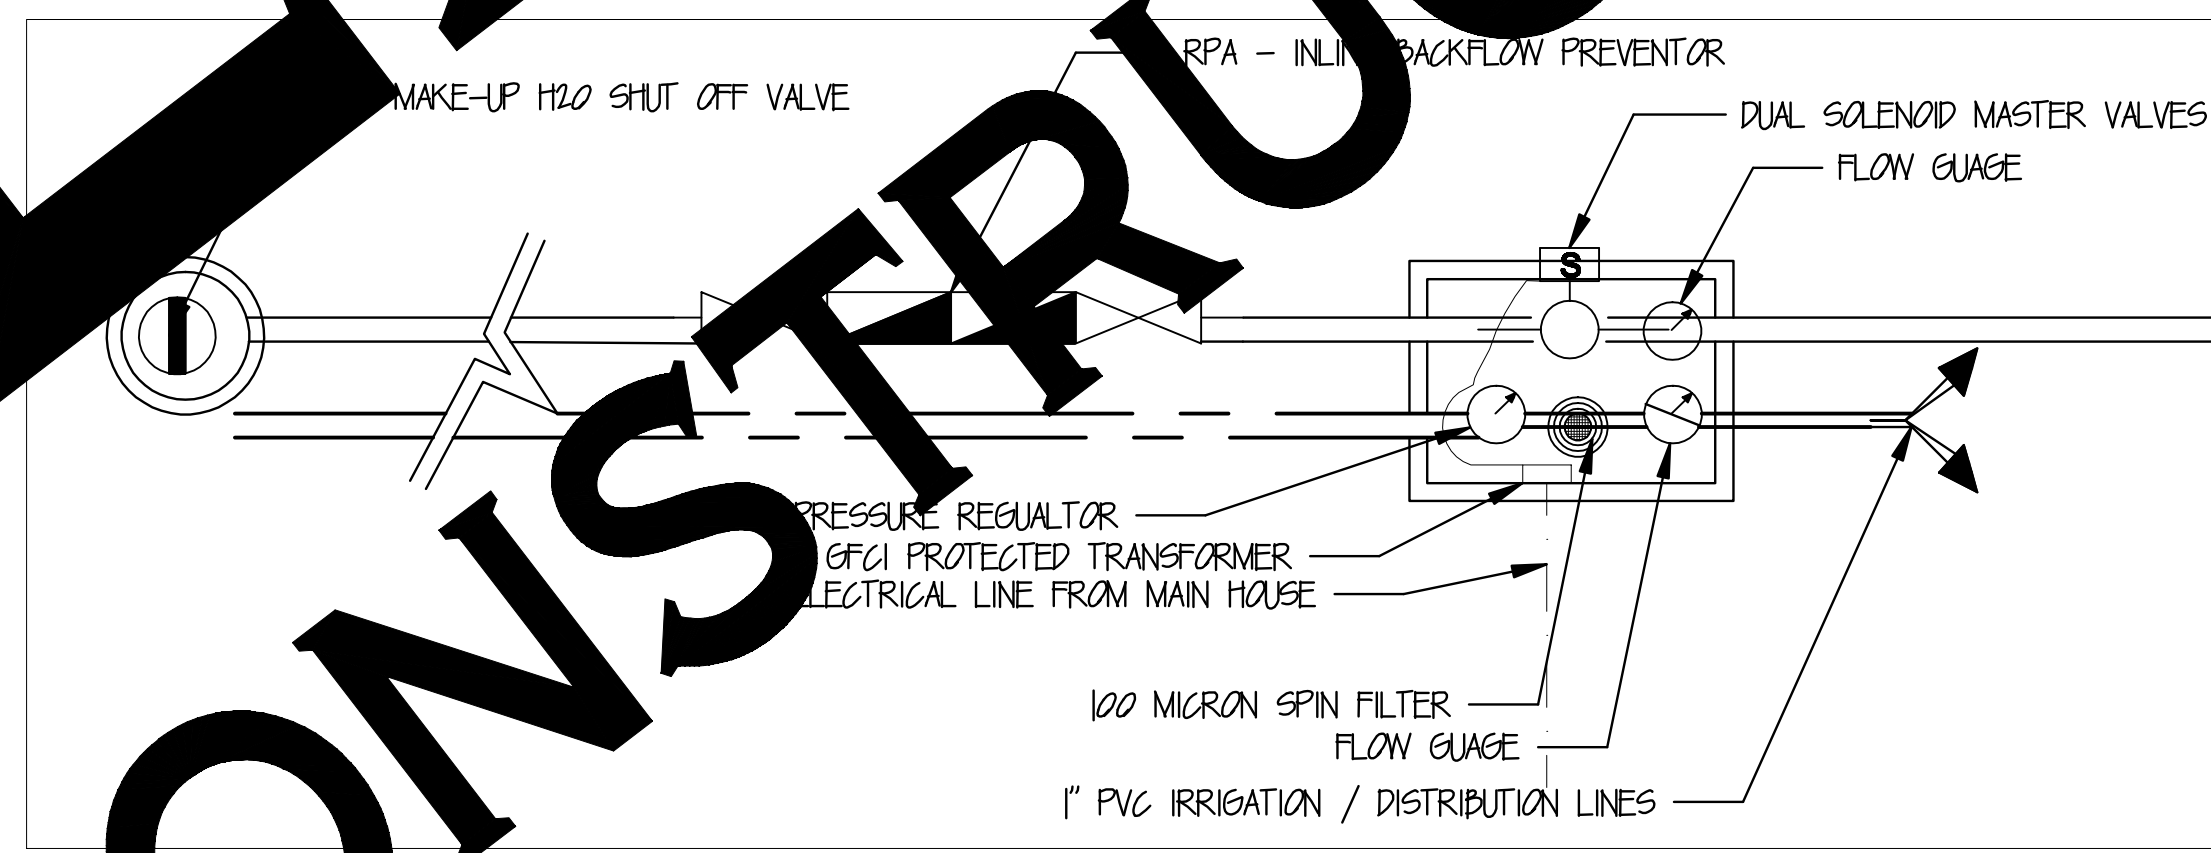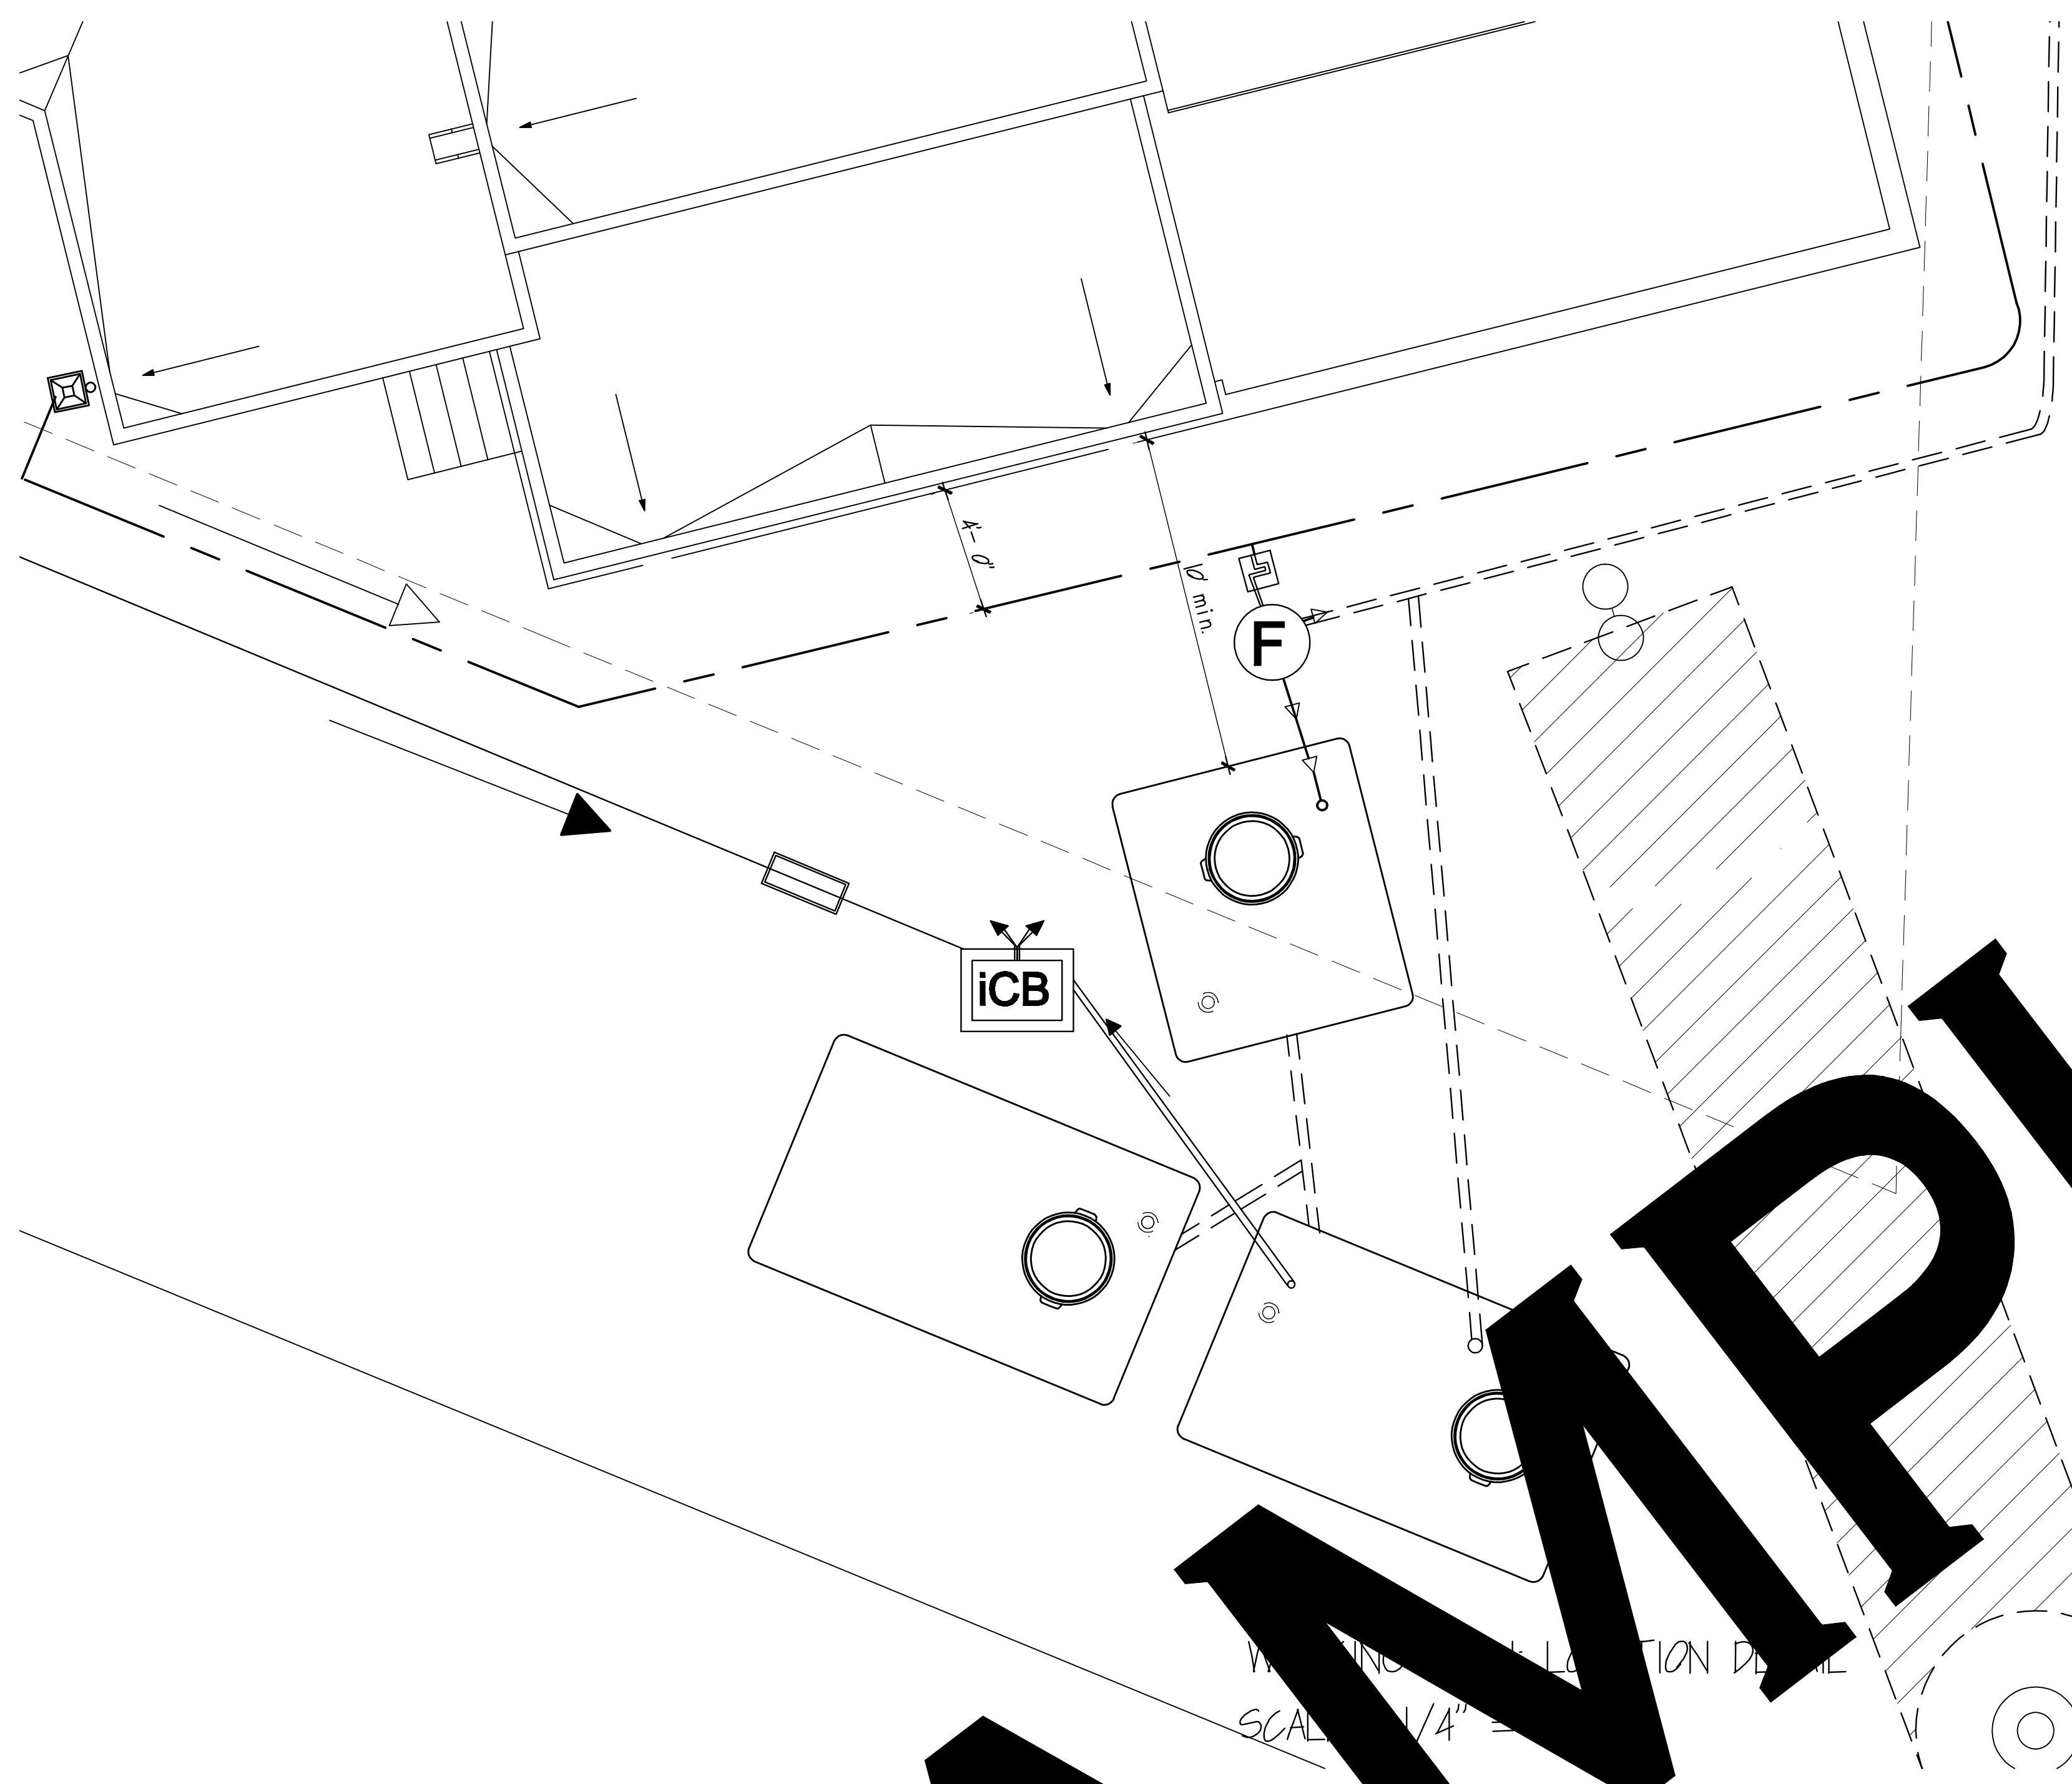

iCB DETAIL MAKE-UP H2O BOX W/ DOWN LINE BACKFLOW PREVENTOR  
 SCALE: NTS

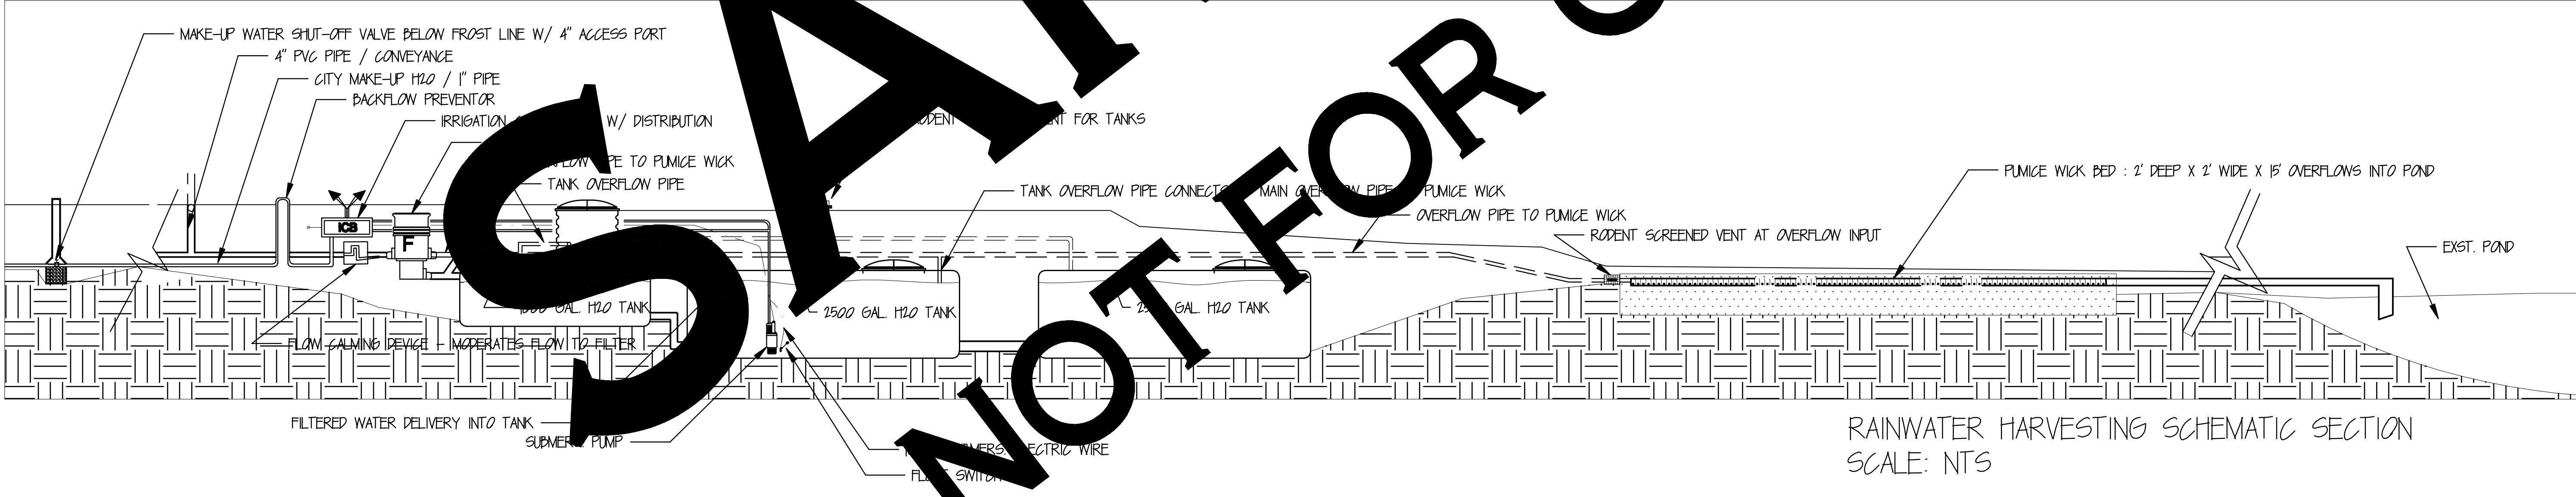

RAINWATER HARVESTING SCHEMATIC SECTION  
 SCALE: NTS

**SAMPLE NOT FOR CONSTRUCTION**